


THIS DRAWING IS THE PROPERTY OF SFC ENERGY. ANY COPYING OR REPRODUCTION OF THE DRAWING IS PROHIBITED WITHOUT PRIOR WRITTEN CONSENT FROM SFC ENERGY WITH THE EXCEPTION OF THE COMPANY NAMED IN THE TITLE BLOCK AND FOR THEIR INTERNAL USE ONLY.

- NOTE(S):
- SOLAR PANEL(S) & SOLAR PANEL ACCESSORIES ARE SOLD SEPARATELY AND ARE FIELD INSTALLED BY OTHERS
 - REFER TO THE CE CODE (CANADIAN ELECTRICAL CODE) AND STANDATA AS APPLICABLE FOR INSTALLATION REQUIREMENTS
 - COMPLY WITH LOCAL AHJ (AUTHORITY HAVING JURISDICTION) FOR ANY ADDITIONAL GUIDELINES & APPLICABLE SAFETY STANDARDS
 - REFER TO FACTORY PRODUCT MANUALS FOR APPLICABLE INSTALLATION INSTRUCTIONS & WIRING DIAGRAMS

!!! MAX 120VDC !!!
(*UP-TO-QTY TWO PANELS MAX IN SERIES*)

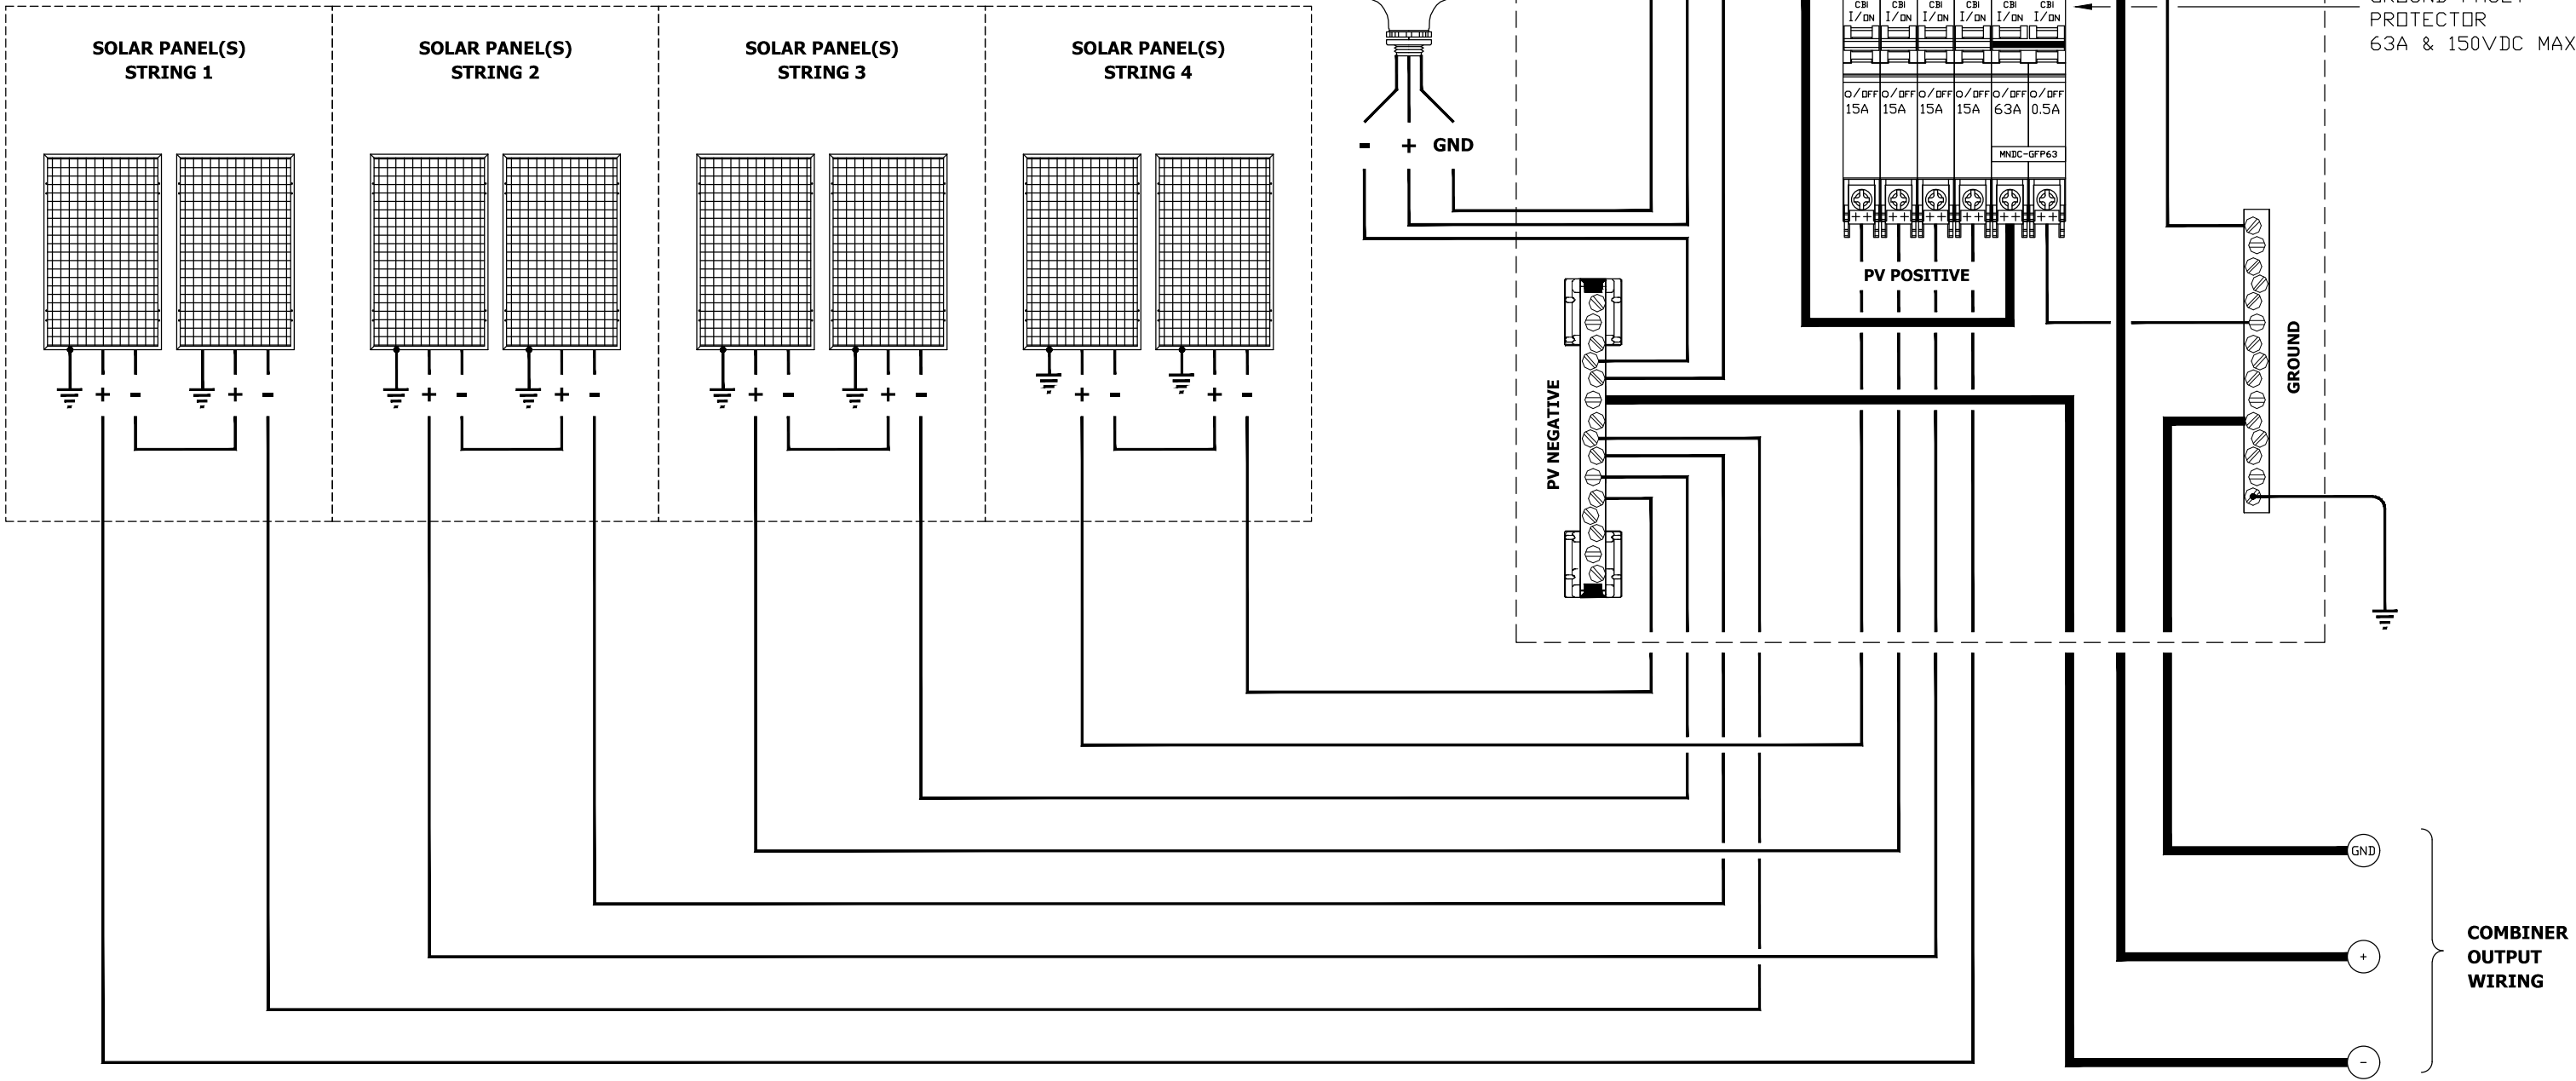

REV#	REV DATE	REVISION TITLE	BY	CHK'D	APP'D	DATE APP'D
0	03 JAN 2018	ISSUED FOR INFORMATION	CR	MS	-	-
1	26 APR 2021	RE-ISSUED FOR INFORMATION	PDT	MS	-	-

SFC ENERGY APPROVED

BY: _____

08 APR 2021

SFC ENERGY

Unit 160 5730 80th Ave SE
Calgary, AB, Canada T2C 5T9
Ph: (403) 236-0580, Toll Free: 1-800-565-7431
www.sfc-energy.com

CLIENT:	SFC ENERGY LTD.
TITLE:	PHOTOVOLTAIC STRING(S) & COMBINER BOX
	W/ GROUND FAULT PROTECTION & SURGE SUPPRESSOR
	TYPICAL INTERCONNECTION

AREA CLASS	GENERAL PURPOSE
LOCATION	-
TYPE	-
WO #	-
SO #	-
DWG #	STD-1904
SHEET #	1 OF 1