

A B C D E

| | |
|----------------------------|--|
| CUSTOMER NAME: | CUSTOMER |
| SFC ENERGY SALES ORDER #: | SO-XXXXX |
| PRODUCT LINE: | SFC EFOY |
| PRODUCT PART #: | SFC-EFOY-XXXX-XXXX-2800-XXX-XX-XXX-X-XX-XX |
| TOTAL QUANTITY: | X |
| CUSTOMER PURCHASE ORDER #: | XXXX |



SFC
ENERGY

SFC Energy Canada
Unit 160 5730 80th Ave SE
Calgary, AB, Canada T2C 5T9
Ph: (403) 236-0580, Toll Free: 1-800-565-7431
www.sfc-energy.ca

[illegible][illegible]

NOTES:

THIS TEXT GOES AS SHOWN, REV 2 REPEATED FOR AS MANY COLUMNS AS NEEDED

ANNEX 1 - WILL BE THE FINAL PAGE OF EVERY EFOY SYSTEM THAT INCLUDES PV ARRAY DEVICES


A1 - ANNEX 1 TO BE ADDED IN THE NUMBER OF SHEETS FOR THE DRAWING PACKAGE

[illegible]

THIS DRAWING IS THE PROPERTY OF SFC ENERGY. ANY COPYING OR REPRODUCTION OF THE DRAWING IS PROHIBITED WITHOUT PRIOR WRITTEN CONSENT FROM SFC ENERGY WITH THE EXCEPTION OF THE COMPANY NAMED IN THE TITLE BLOCK AND FOR THEIR INTERNAL USE ONLY.

NOTE(S):
- SOLAR PANEL(S) & SOLAR PANEL ACCESSORIES ARE SOLD SEPARATELY AND ARE FIELD INSTALLED BY OTHERS
- REFER TO THE CE CODE (CANADIAN ELECTRICAL CODE) AND STANDATA AS APPLICABLE FOR INSTALLATION REQUIREMENTS
- COMPLY WITH LOCAL AHJ (AUTHORITY HAVING JURISDICTION) FOR ANY ADDITIONAL GUIDELINES & APPLICABLE SAFETY STANDARDS
- REFER TO FACTORY PRODUCT MANUALS FOR APPLICABLE INSTALLATION INSTRUCTIONS & WIRING DIAGRAMS
- SFC ENERGY SHALL NOT BE HELD LIABLE FOR ANY WIRING ERRORS, DISCREPANCIES, OR ISSUES RESULTING FROM WORK CONDUCTED ON SITE BY INDIVIDUALS WHO ARE NOT PROPERLY TRAINED OR QUALIFIED FOR SUCH TASKS. OUR LIABILITY IS LIMITED TO THE SUPPLY AND FUNCTIONALITY OF OUR EFOY HYBRID SOLUTIONS WITHIN THEIR SPECIFIED PARAMETERS AS OUTLINED IN OUR PRODUCT DOCUMENTATION.

!!! MAX 120VDC !!!
(*UP-TO-QTY TWO PANELS MAX IN SERIES*)

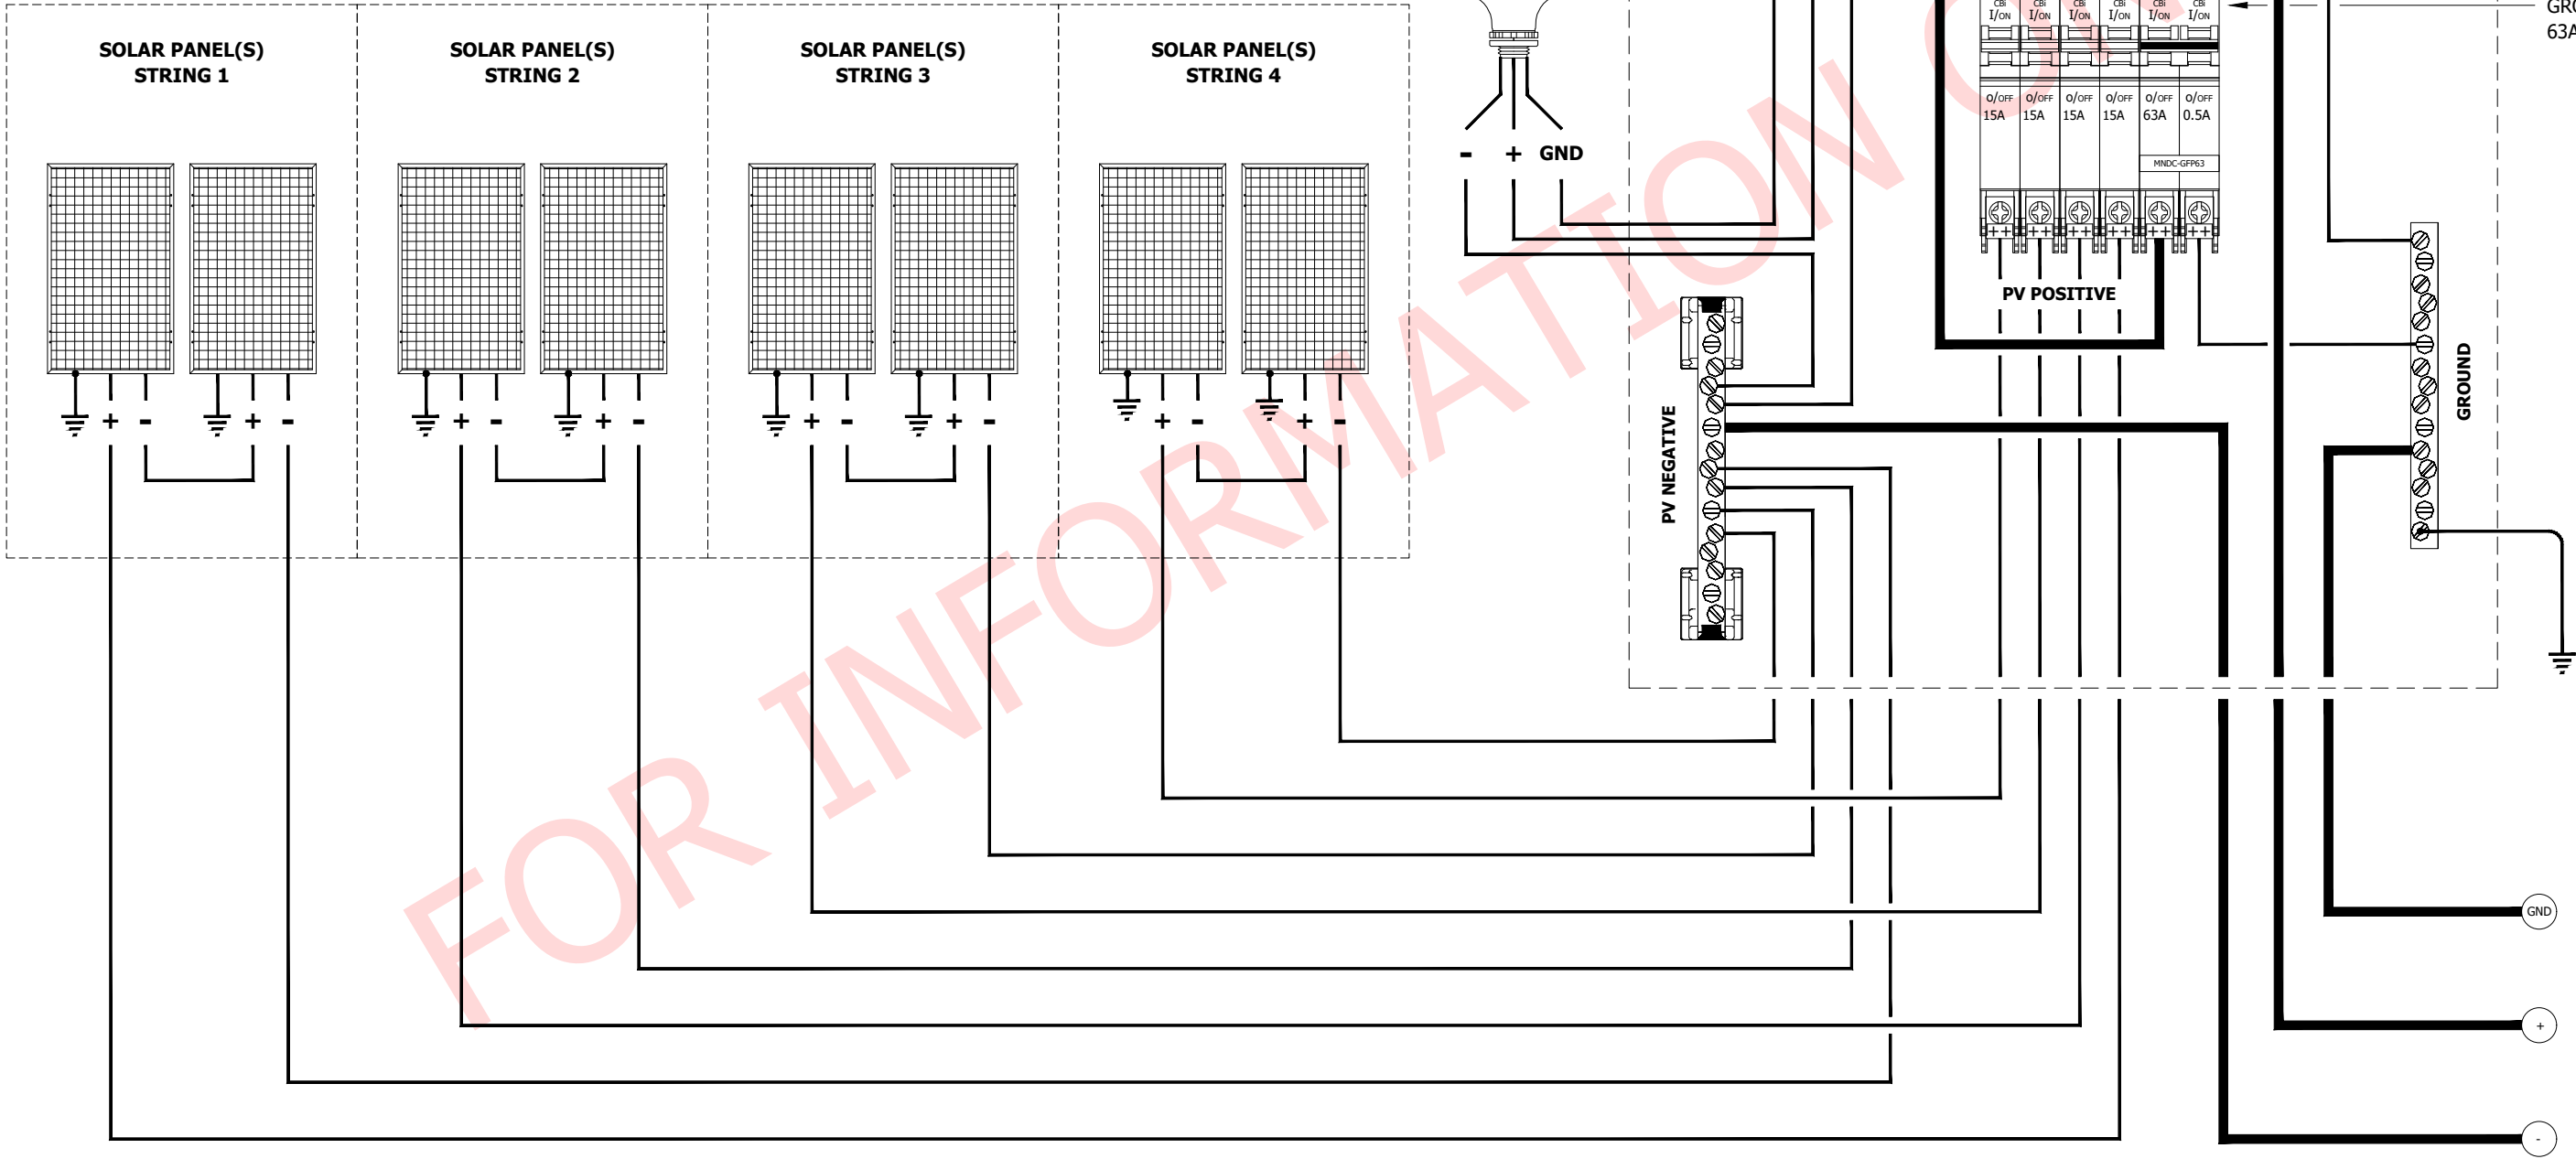

| REV# | REV DATE | REVISION TITLE | BY | CHK'D | APP'D | DATE APP'D |
|------|-------------|---------------------------|-----|-------|-------|------------|
| 0 | 03 JAN 2018 | ISSUED FOR INFORMATION | CR | MS | - | - |
| 1 | 26 APR 2021 | RE-ISSUED FOR INFORMATION | PDT | MS | - | - |
| 2 | 06 OCT 2023 | RE-ISSUED FOR INFORMATION | PDT | MS | - | - |
| | | | | | | |
| | | | | | | |
| | | | | | | |

| | | | | |
|--|--|---|--|---|
| SFC ENERGY APPROVED BY: _____ 06 OCT 2023 | SFC ENERGY Unit 160 5730 80th Ave SE Calgary, AB, Canada T2C 5T9 Ph: (403) 236-0580, Toll Free: 1-800-565-7431 www.sfc-energy.com | CLIENT: SFC ENERGY LTD. TITLE: PHOTOVOLTAIC STRING(S) & COMBINER BOX W/ GROUND FAULT PROTECTION & SURGE SUPPRESSOR A1 - ANNEX 1 TYPICAL PV ARRAY INTERCONNECTION | AREA CLASS LOCATION TYPE WO # SO # DWG # SHEET # | GENERAL PURPOSE - - - - STD-1904 1 OF 1 |
|--|--|---|--|---|